



SCHEMATIC DESIGN

Legend

- CTP Cooktop
- L Linen
- OV Oven
- REF Refrigerator
- S Sink
- TUB Washing Tub
- WM Washing Machine
- WL Washing Line

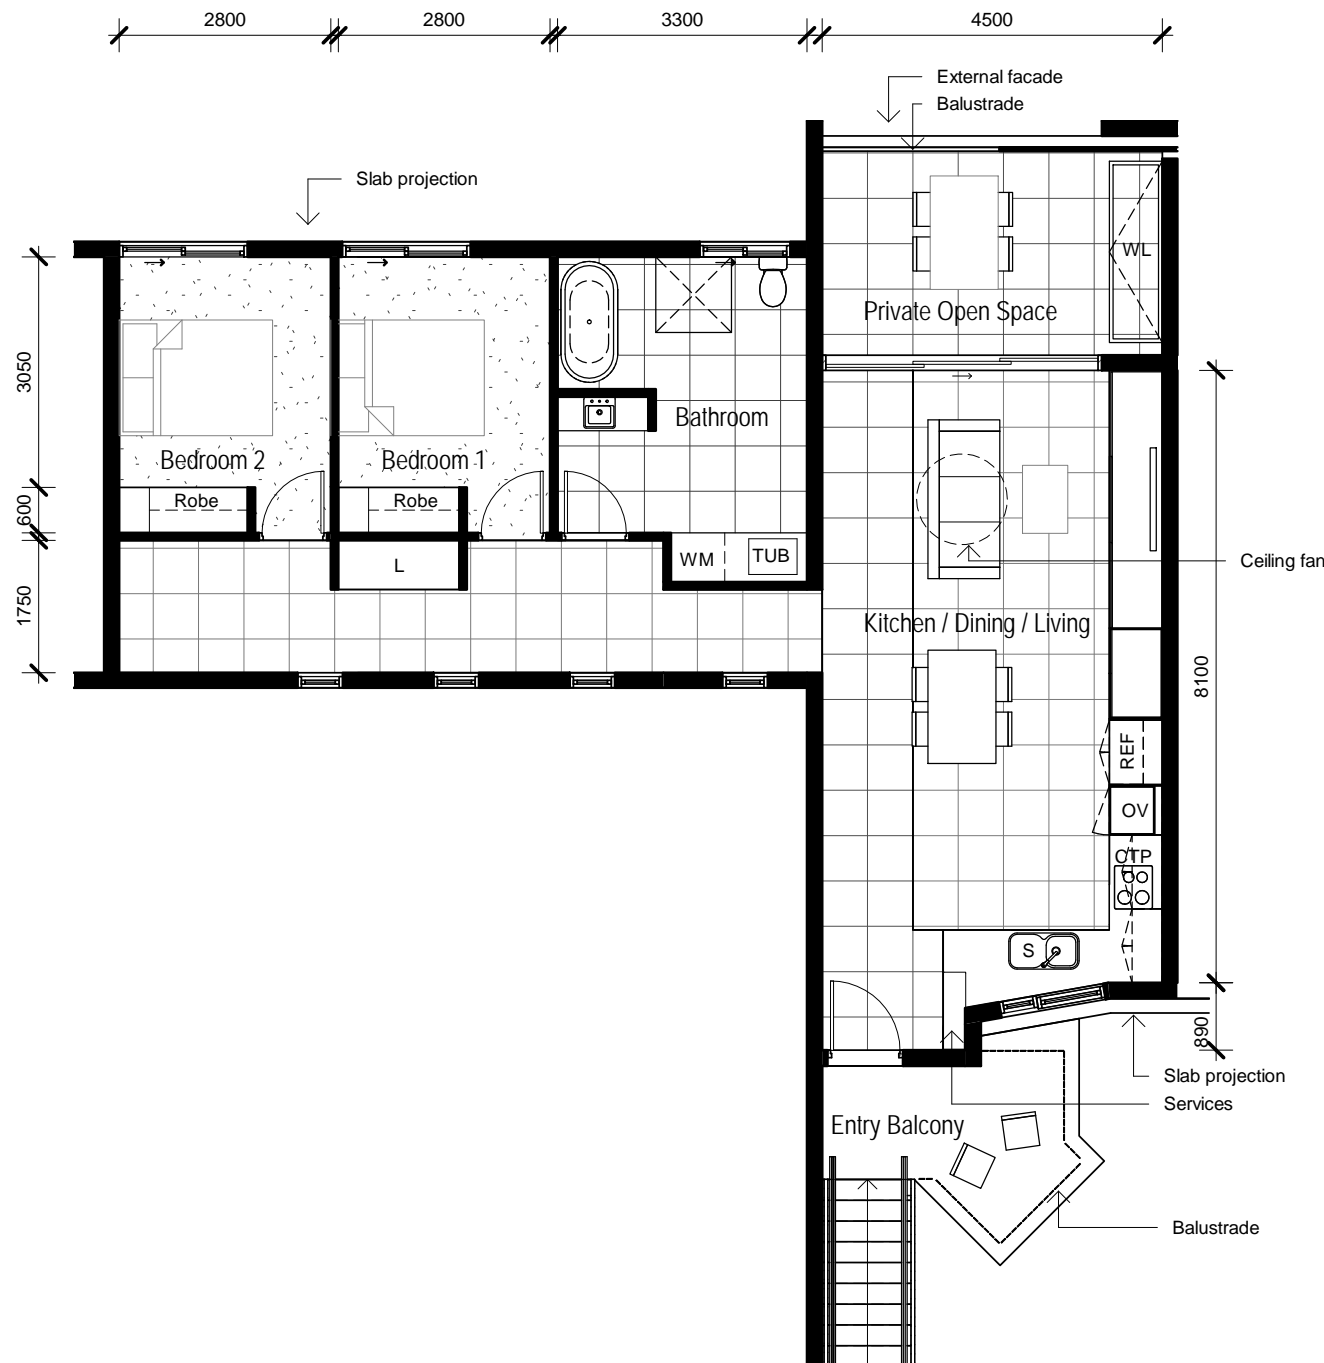

1 Unit 5 - Bedroom Type A
1 : 100

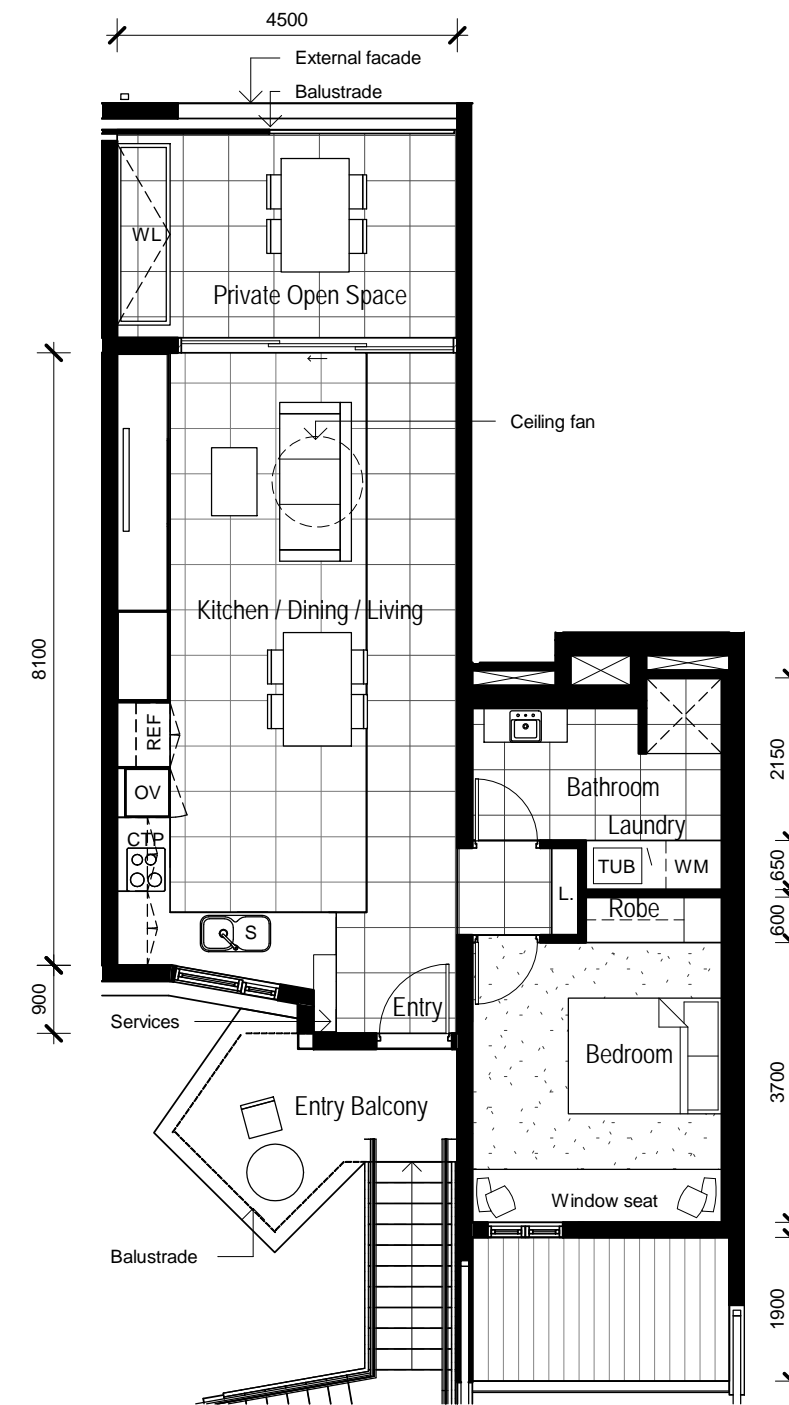

2 Unit 6 - Bedroom Type A
1 : 100

DRAWN	CHECKED	APPROVED	REV.	DATE	DESCRIPTION	DRW.	CHK.	APRV.	PROJECT	CLIENT	DRAWING NAME	DISC.	PHASE	DWG. NO.	REV.
NM	JS	ST	A	01.08.19	80% SD DRAFT	NM	JS	ST	3581 DDDW Holland Park 38 & 42 Steele St & 128 Roscoe St 14 Dwellings	Department & Housing & Public Works	Typical GENERAL Unit Plans	A	SD	A02.06	D
			B	03.09.19	90% SD DRAFT	NM	JS	ST							
			C	10.09.19	SD ISSUE	NM	JS	ST							
			D	18.09.19	SD ISSUE	NM	JS	ST							

Do not scale from drawings. Dimensions are to be checked on site prior to commencement of work. Discrepancies to be brought to the attention of the author. Electronic drawings are uncontrolled documents and are issued for information only. Any dimensions not nominated must be referred to the Architect for confirmation. The concepts and information contained in this document are the copyright of Arkhefield. Use or copying of the document in whole or in part without the written permission of Arkhefield constitutes an infringement of copyright.

Arkhefield

418 ADELAIDE ST
BRISBANE QLD 4000

P. 07 3831 8150
W. www.arkhefield.com.au
E. mail@arkhefield.com.au


A3
PROJECT NO. 5593
SCALE 1 : 100




SCHEMATIC DESIGN

Legend

- CTP Cooktop
- L Linen
- OV Oven
- REF Refrigerator
- S Sink
- TUB Washing Tub
- WM Washing Machine
- WL Washing Line

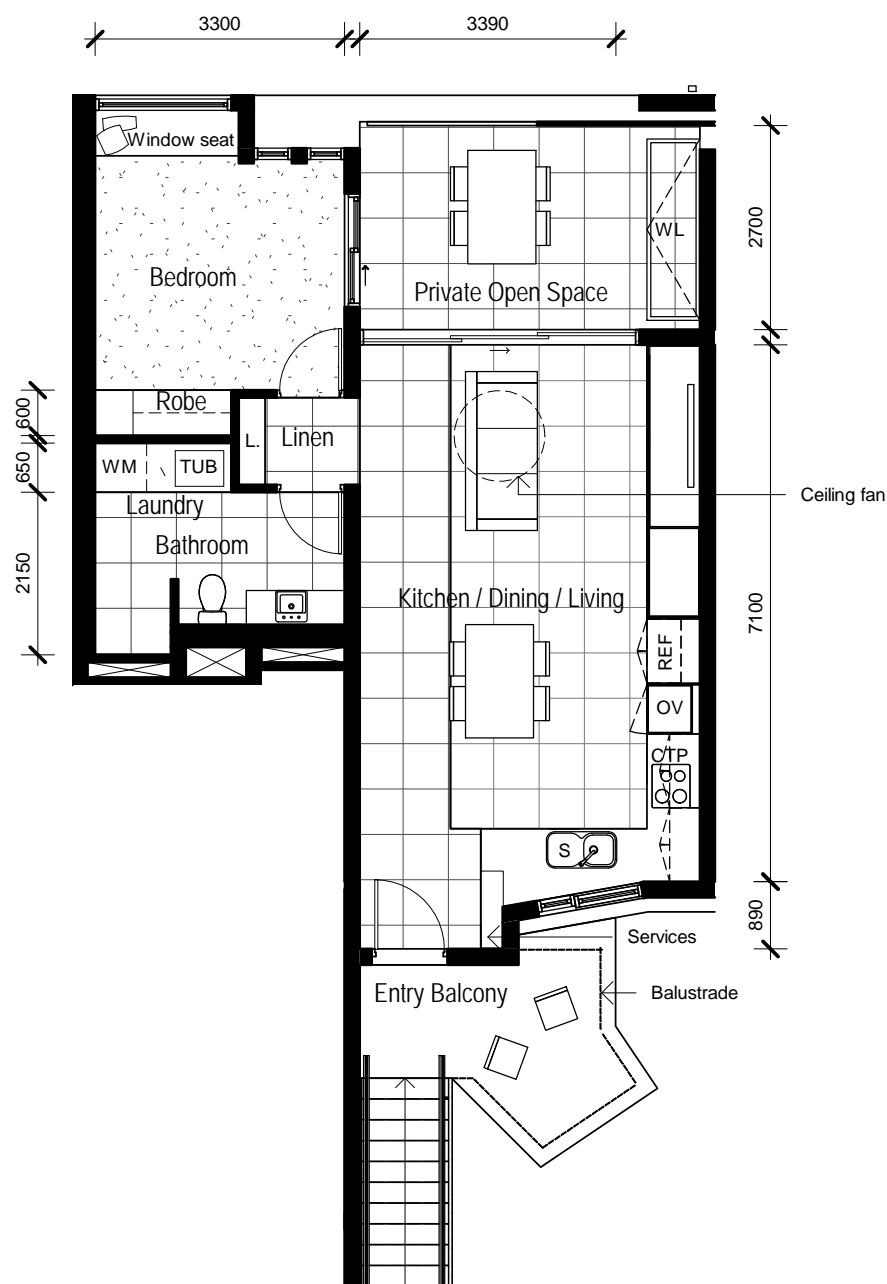

1 Unit 7 - Bedroom Type B
1 : 100

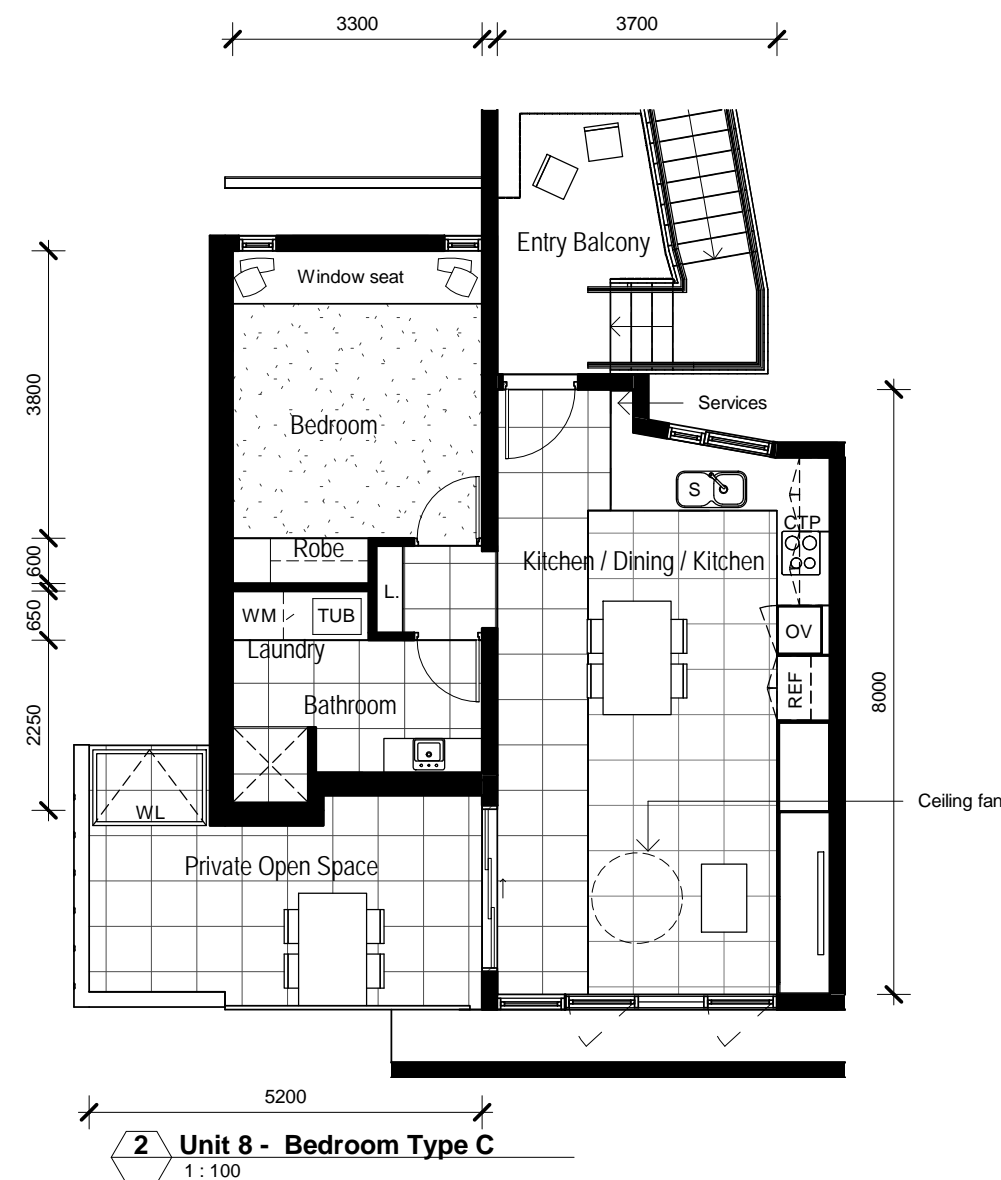

2 Unit 8 - Bedroom Type C
1 : 100

DRAWN	CHECKED	APPROVED	REV.	DATE	DESCRIPTION	DRW.	CHK.	APRV.	PROJECT	CLIENT	DRAWING NAME	DISC.	PHASE	DWG NO.	REV.
NM	JS	ST	A	01.08.19	80% SD DRAFT	NM	JS	ST	3581 DDDW Holland Park 38 & 42 Steele St & 128 Roscoe St 14 Dwellings	Department & Housing & Public Works	Typical GENERAL Unit Plans	A	SD	A02.07	D
			B	03.09.19	90% SD DRAFT	NM	JS	ST							
			C	10.09.19	SD ISSUE	NM	JS	ST							
			D	18.09.19	SD ISSUE	NM	JS	ST							


Do not scale from drawings. Dimensions are to be checked on site prior to commencement of work. Discrepancies to be brought to the attention of the author. Electronic drawings are uncontrolled documents and are issued for information only. Any dimensions not nominated must be referred to the Architect for confirmation. The concepts and information contained in this document are the copyright of Arkhefield. Use or copying of the document in whole or in part without the written permission of Arkhefield constitutes an infringement of copyright.

Arkhefield


418 ADELAIDE ST
BRISBANE QLD 4000

P. 07 3831 8150
W. ARKHEFIELD.COM.AU
E. MAIL@ARKHEFIELD.COM.AU

A3
PROJECT NO. 5593
SCALE 1 : 100

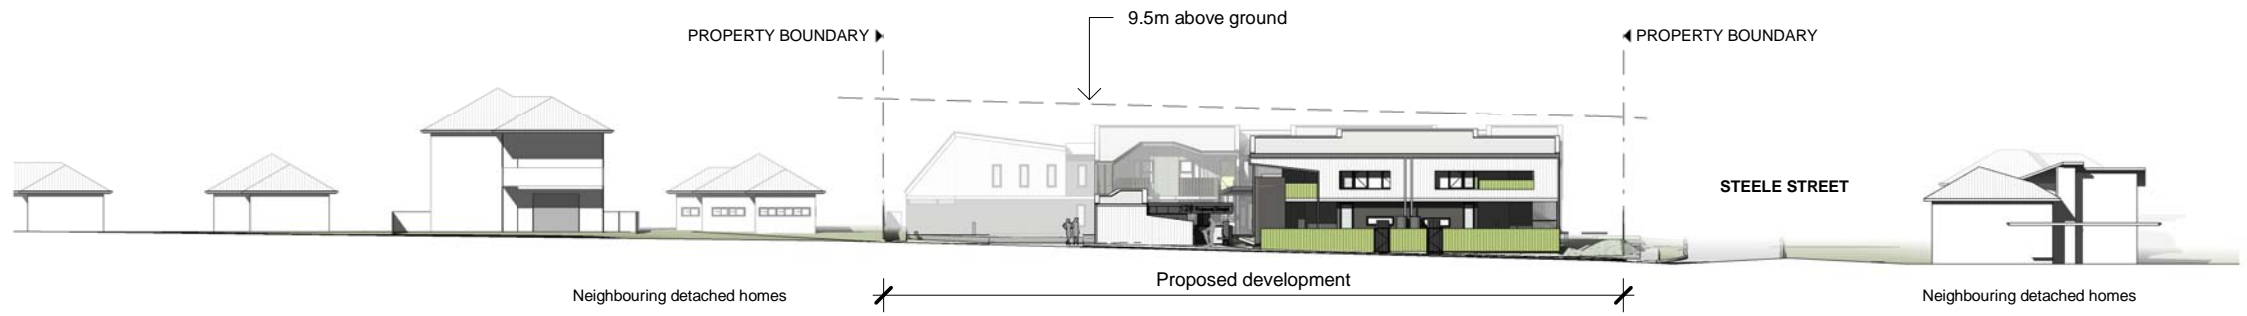

1 Street Elevation - Roscoe Street
1 : 500

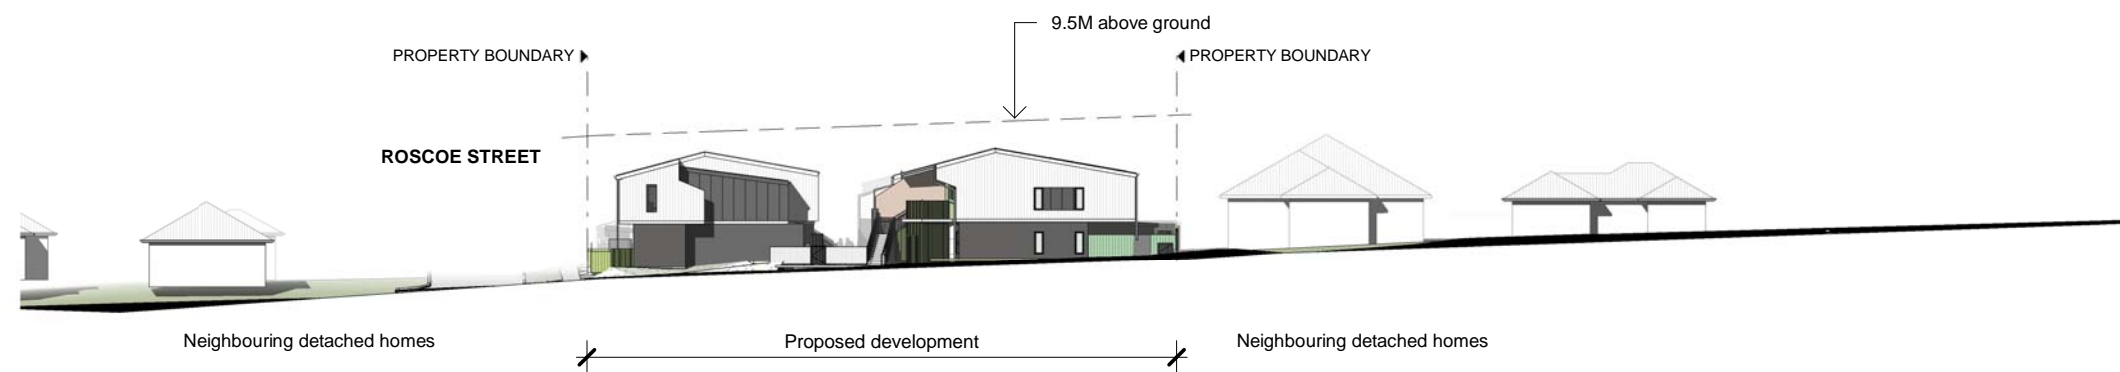

2 Street Elevation - Steele Street
1 : 500



Perspective 12 - Looking South East Down Roscoe Street



Perspective 13 - Looking North From Cnr Roscoe and Steele Streets



Perspective 14 - Looking West Down Steel Street

DRAWN	CHECKED	APPROVED	REV.	DATE	DESCRIPTION	DRW.	CHK.	APRV.	PROJECT	CLIENT	DRAWING NAME	DISC.	PHASE	DWG NO.	REV.
NM	JS	ST	A	01.08.19	80% SD DRAFT	NM	JS	ST	3581 DDDW Holland Park 38 & 42 Steele St & 128 Roscoe St 14 Dwellings	Department & Housing & Public Works	Street Elevations	A	SD	A04.01	D
			B	03.09.19	90% SD DRAFT	NM	JS	ST							
			C	10.09.19	SD ISSUE	NM	JS	ST							
			D	18.09.19	SD ISSUE	NM	JS	ST							

Do not scale from drawings. Dimensions are to be checked on site prior to commencement of work. Discrepancies to be brought to the attention of the author. Electronic drawings are uncontrolled documents and are issued for information only. Any dimensions not nominated must be referred to the Architect for confirmation. The concepts and information contained in this document are the copyright of Arkhefield. Use or copying of the document in whole or in part without the written permission of Arkhefield constitutes an infringement of copyright.


Arkhefield

418 ADELAIDE ST
BRISBANE QLD 4000


P. 07 3831 8150
W. ARKHEFIELD.COM.AU
E. MAIL@ARKHEFIELD.COM.AU

A3
PROJECT NO. 5593
SCALE 1 : 500

18/09/2019 3:36:12 PM

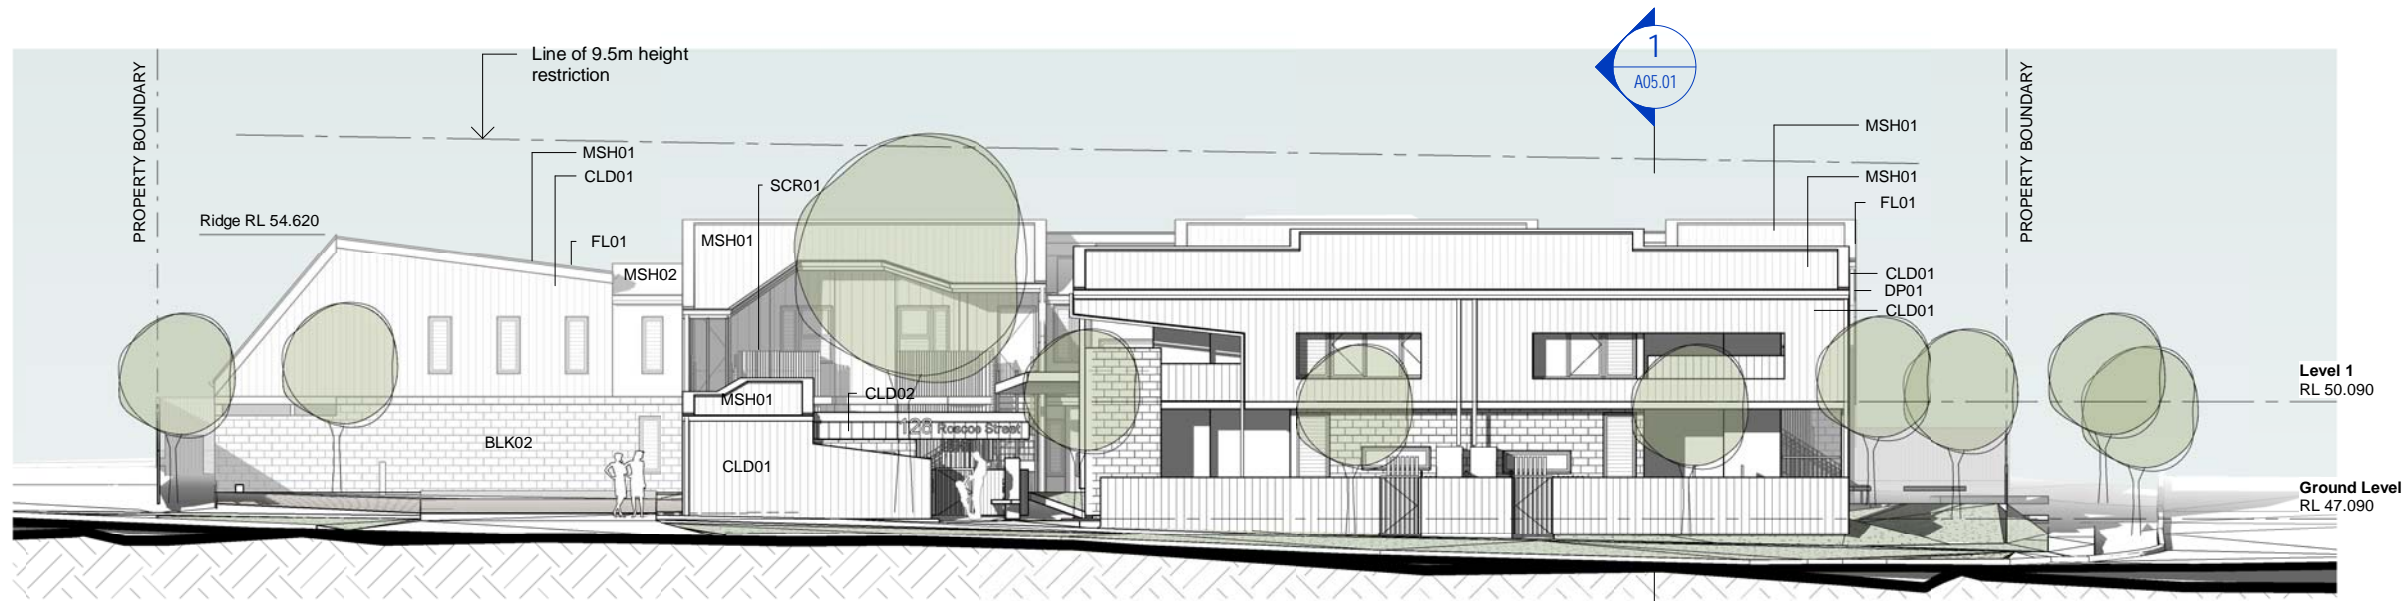

1 South West (Roscoe Street) Elevation
1 : 200

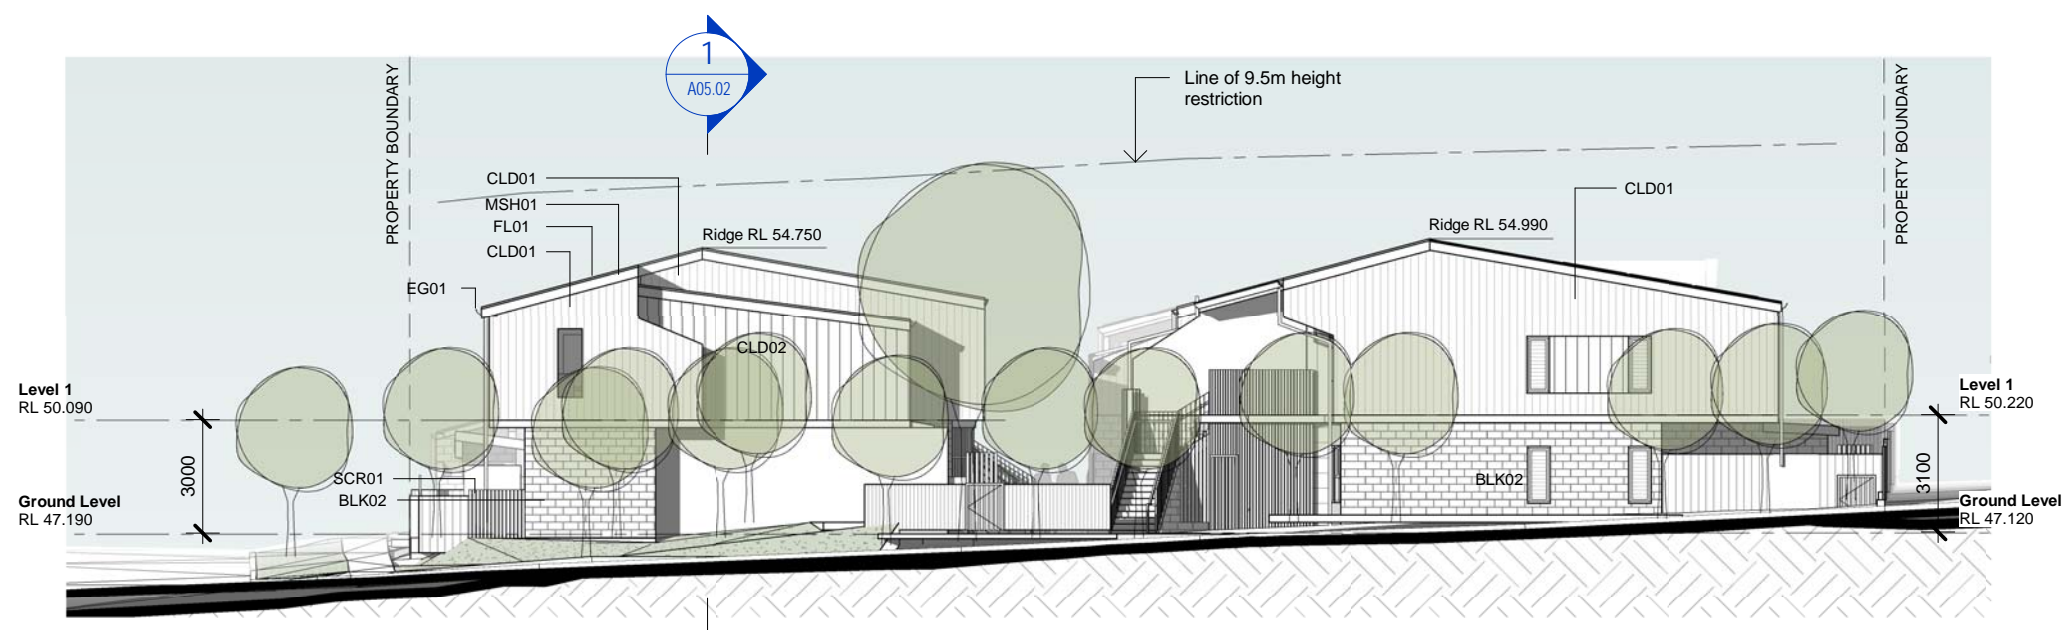

2 South East (Steele Street) Elevation
1 : 200


Keynote Legend	
Key Value	Keynote Text
BLK02	dark coloured blockwork
CLD01	light coloured FC cladding
CLD02	light coloured cladding
DP01	downpipe
EG01	eaves gutter
FL01	flashing to match roof
MSH01	light coloured metal sheeting
MSH02	dark coloured metal sheeting
SCR01	metal screen type

DRAWN	CHECKED	APPROVED	REV.	DATE	DESCRIPTION	DRW.	CHK.	APRV.	PROJECT	CLIENT	DRAWING NAME	DISC.	PHASE	DWG NO.	REV.
NM	JS	ST	A	01.08.19	80% SD DRAFT	NM	JS	ST	3581 DDDW Holland Park 38 & 42 Steele St & 128 Roscoe St 14 Dwellings	Department & Housing & Public Works	Elevations	A	SD	A04.02	D
			B	03.09.19	90% SD DRAFT	NM	JS	ST							
			C	10.09.19	SD ISSUE	NM	JS	ST							
			D	18.09.19	SD ISSUE	NM	JS	ST							


Arkhefield
 418 ADELAIDE ST
 BRISBANE QLD 4000
 P. 07 3831 8150
 W. ARKHEFIELD.COM.AU
 E. MAIL@ARKHEFIELD.COM.AU

A3
 PROJECT NO. 5593
 SCALE 1 : 200

Do not scale from drawings. Dimensions are to be checked on site prior to commencement of work. Discrepancies to be brought to the attention of the author. Electronic drawings are uncontrolled documents and are issued for information only. Any dimensions not nominated must be referred to the Architect for confirmation. The concepts and information contained in this document are the copyright of Arkhefield. Use or copying of the document in whole or in part without the written permission of Arkhefield constitutes an infringement of copyright.

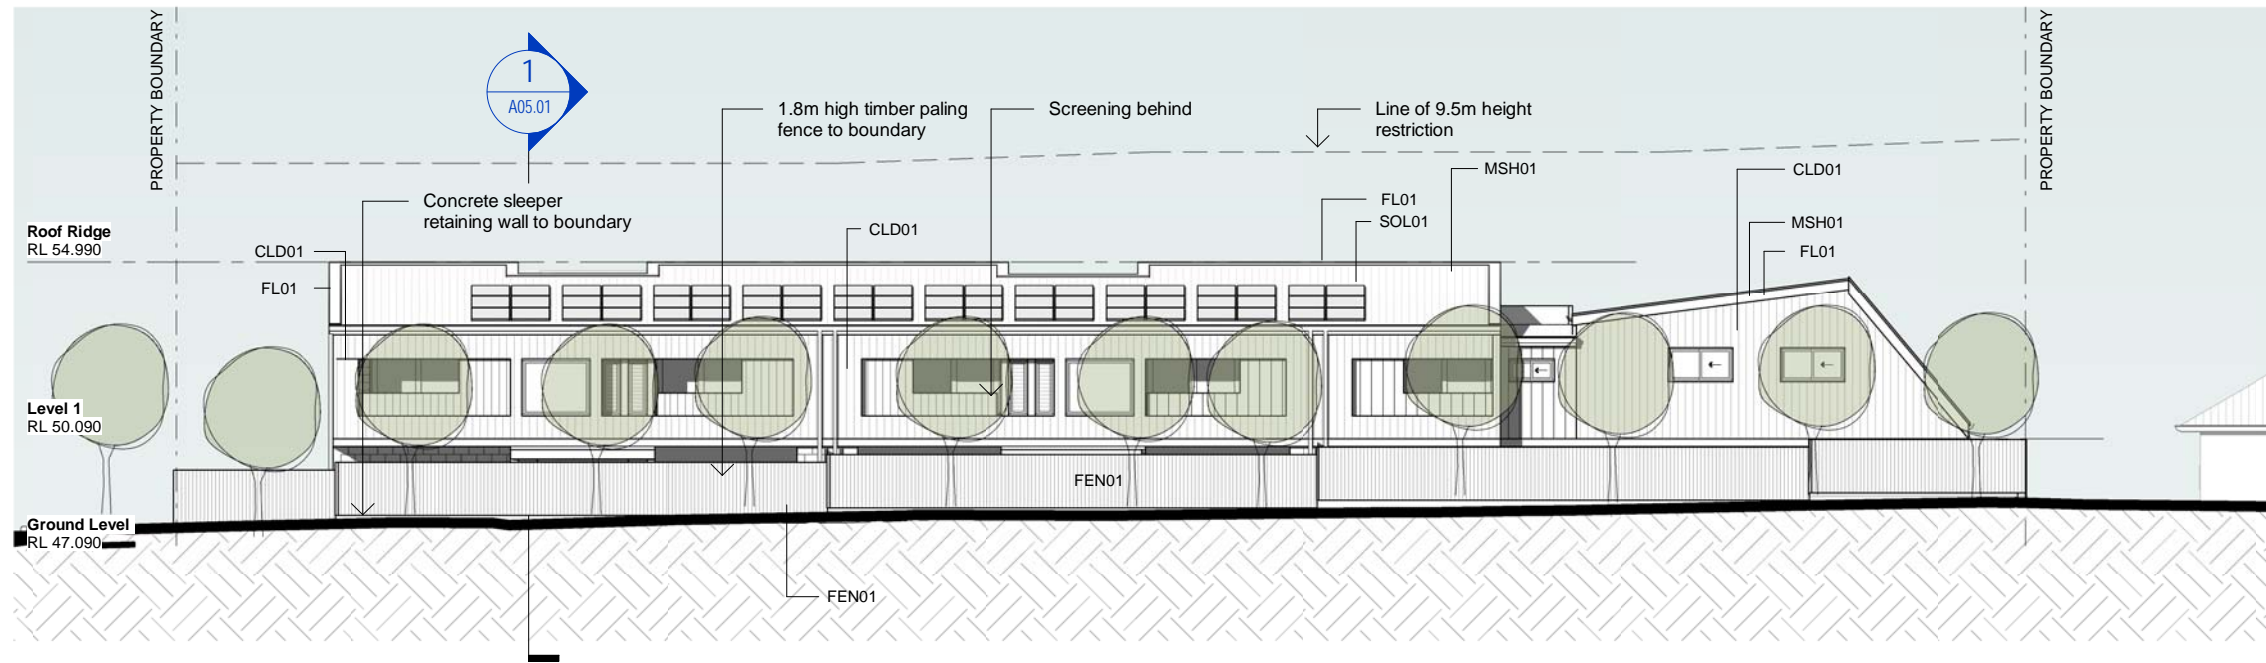

1 North East Elevation
1 : 200

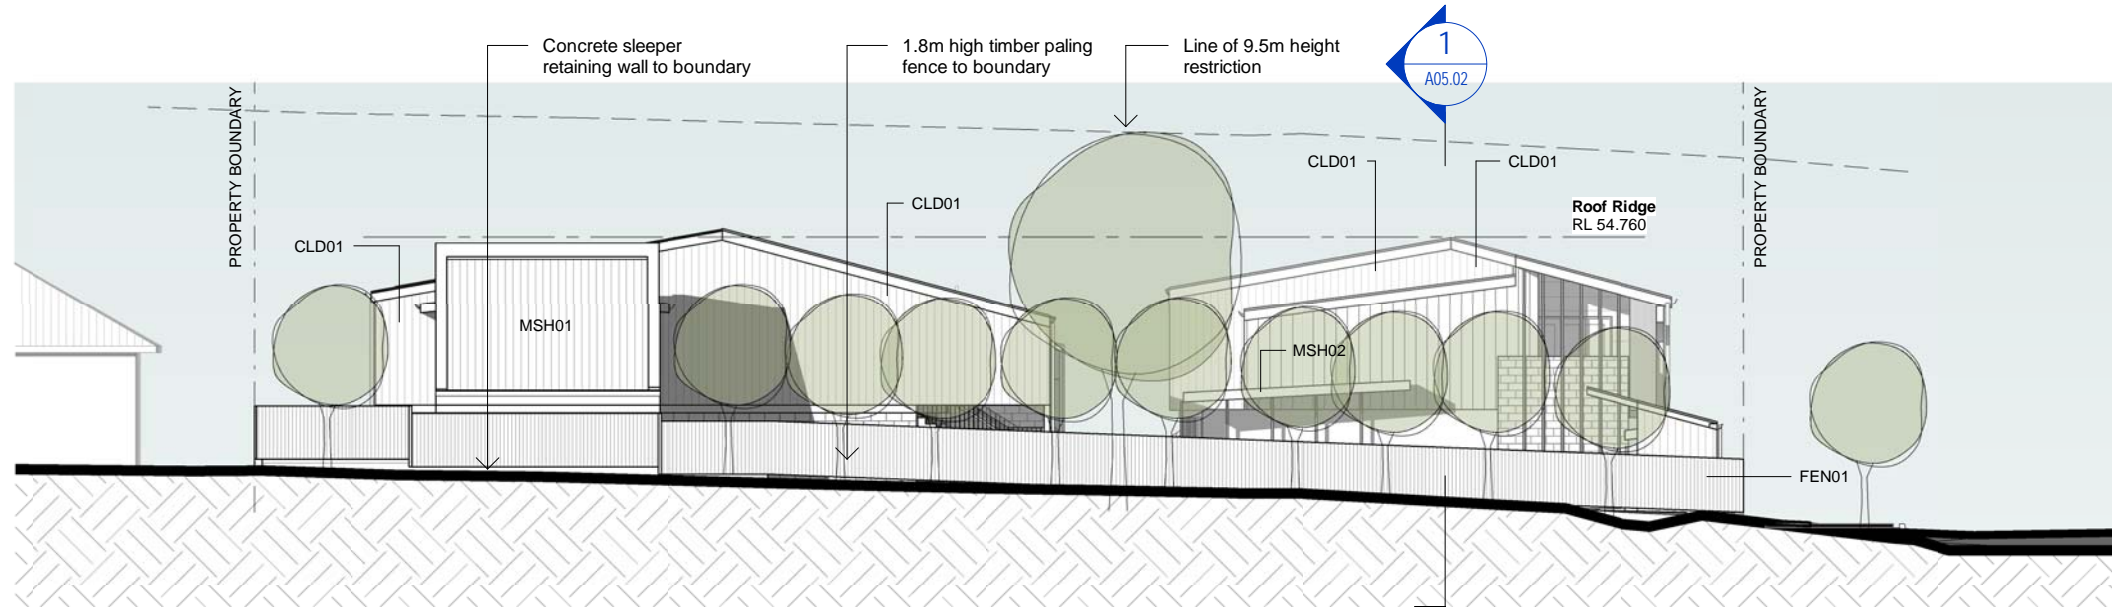

2 North West Elevation
1 : 200

Keynote Legend	
Key Value	Keynote Text
CLD01	light coloured FC cladding
FEN01	fence
FL01	flashing to match roof
MSH01	light coloured metal sheeting
MSH02	dark coloured metal sheeting
SOL01	solar panels

DRAWN	CHECKED	APPROVED	REV.	DATE	DESCRIPTION	DRW.	CHK.	APRV.	PROJECT	CLIENT	DRAWING NAME	DISC.	PHASE	DWG NO.	REV.
NM	JS	ST	A	01.08.19	80% SD DRAFT	NM	JS	ST	3581 DDDW Holland Park 38 & 42 Steele St & 128 Roscoe St 14 Dwellings	Department & Housing & Public Works	Elevations	A	SD	A04.03	D
			B	03.09.19	90% SD DRAFT	NM	JS	ST							
			C	10.09.19	SD ISSUE	NM	JS	ST							
			D	18.09.19	SD ISSUE	NM	JS	ST							

Arkhefield

418 ADELAIDE ST
BRISBANE QLD 4000

P. 07 3831 8150
W. www.arkhefield.com.au
E. mail@arkhefield.com.au

A3
PROJECT NO. 5593
SCALE 1 : 200

Do not scale from drawings. Dimensions are to be checked on site prior to commencement of work. Discrepancies to be brought to the attention of the author. Electronic drawings are uncontrolled documents and are issued for information only. Any dimensions not nominated must be referred to the Architect for confirmation. The concepts and information contained in this document are the copyright of Arkhefield. Use or copying of the document in whole or in part without the written permission of Arkhefield constitutes an infringement of copyright.